


Waters' Edge West - Over Excavation Plan per CTL Over Excavation Estimate Letter dated March 13th, 2020

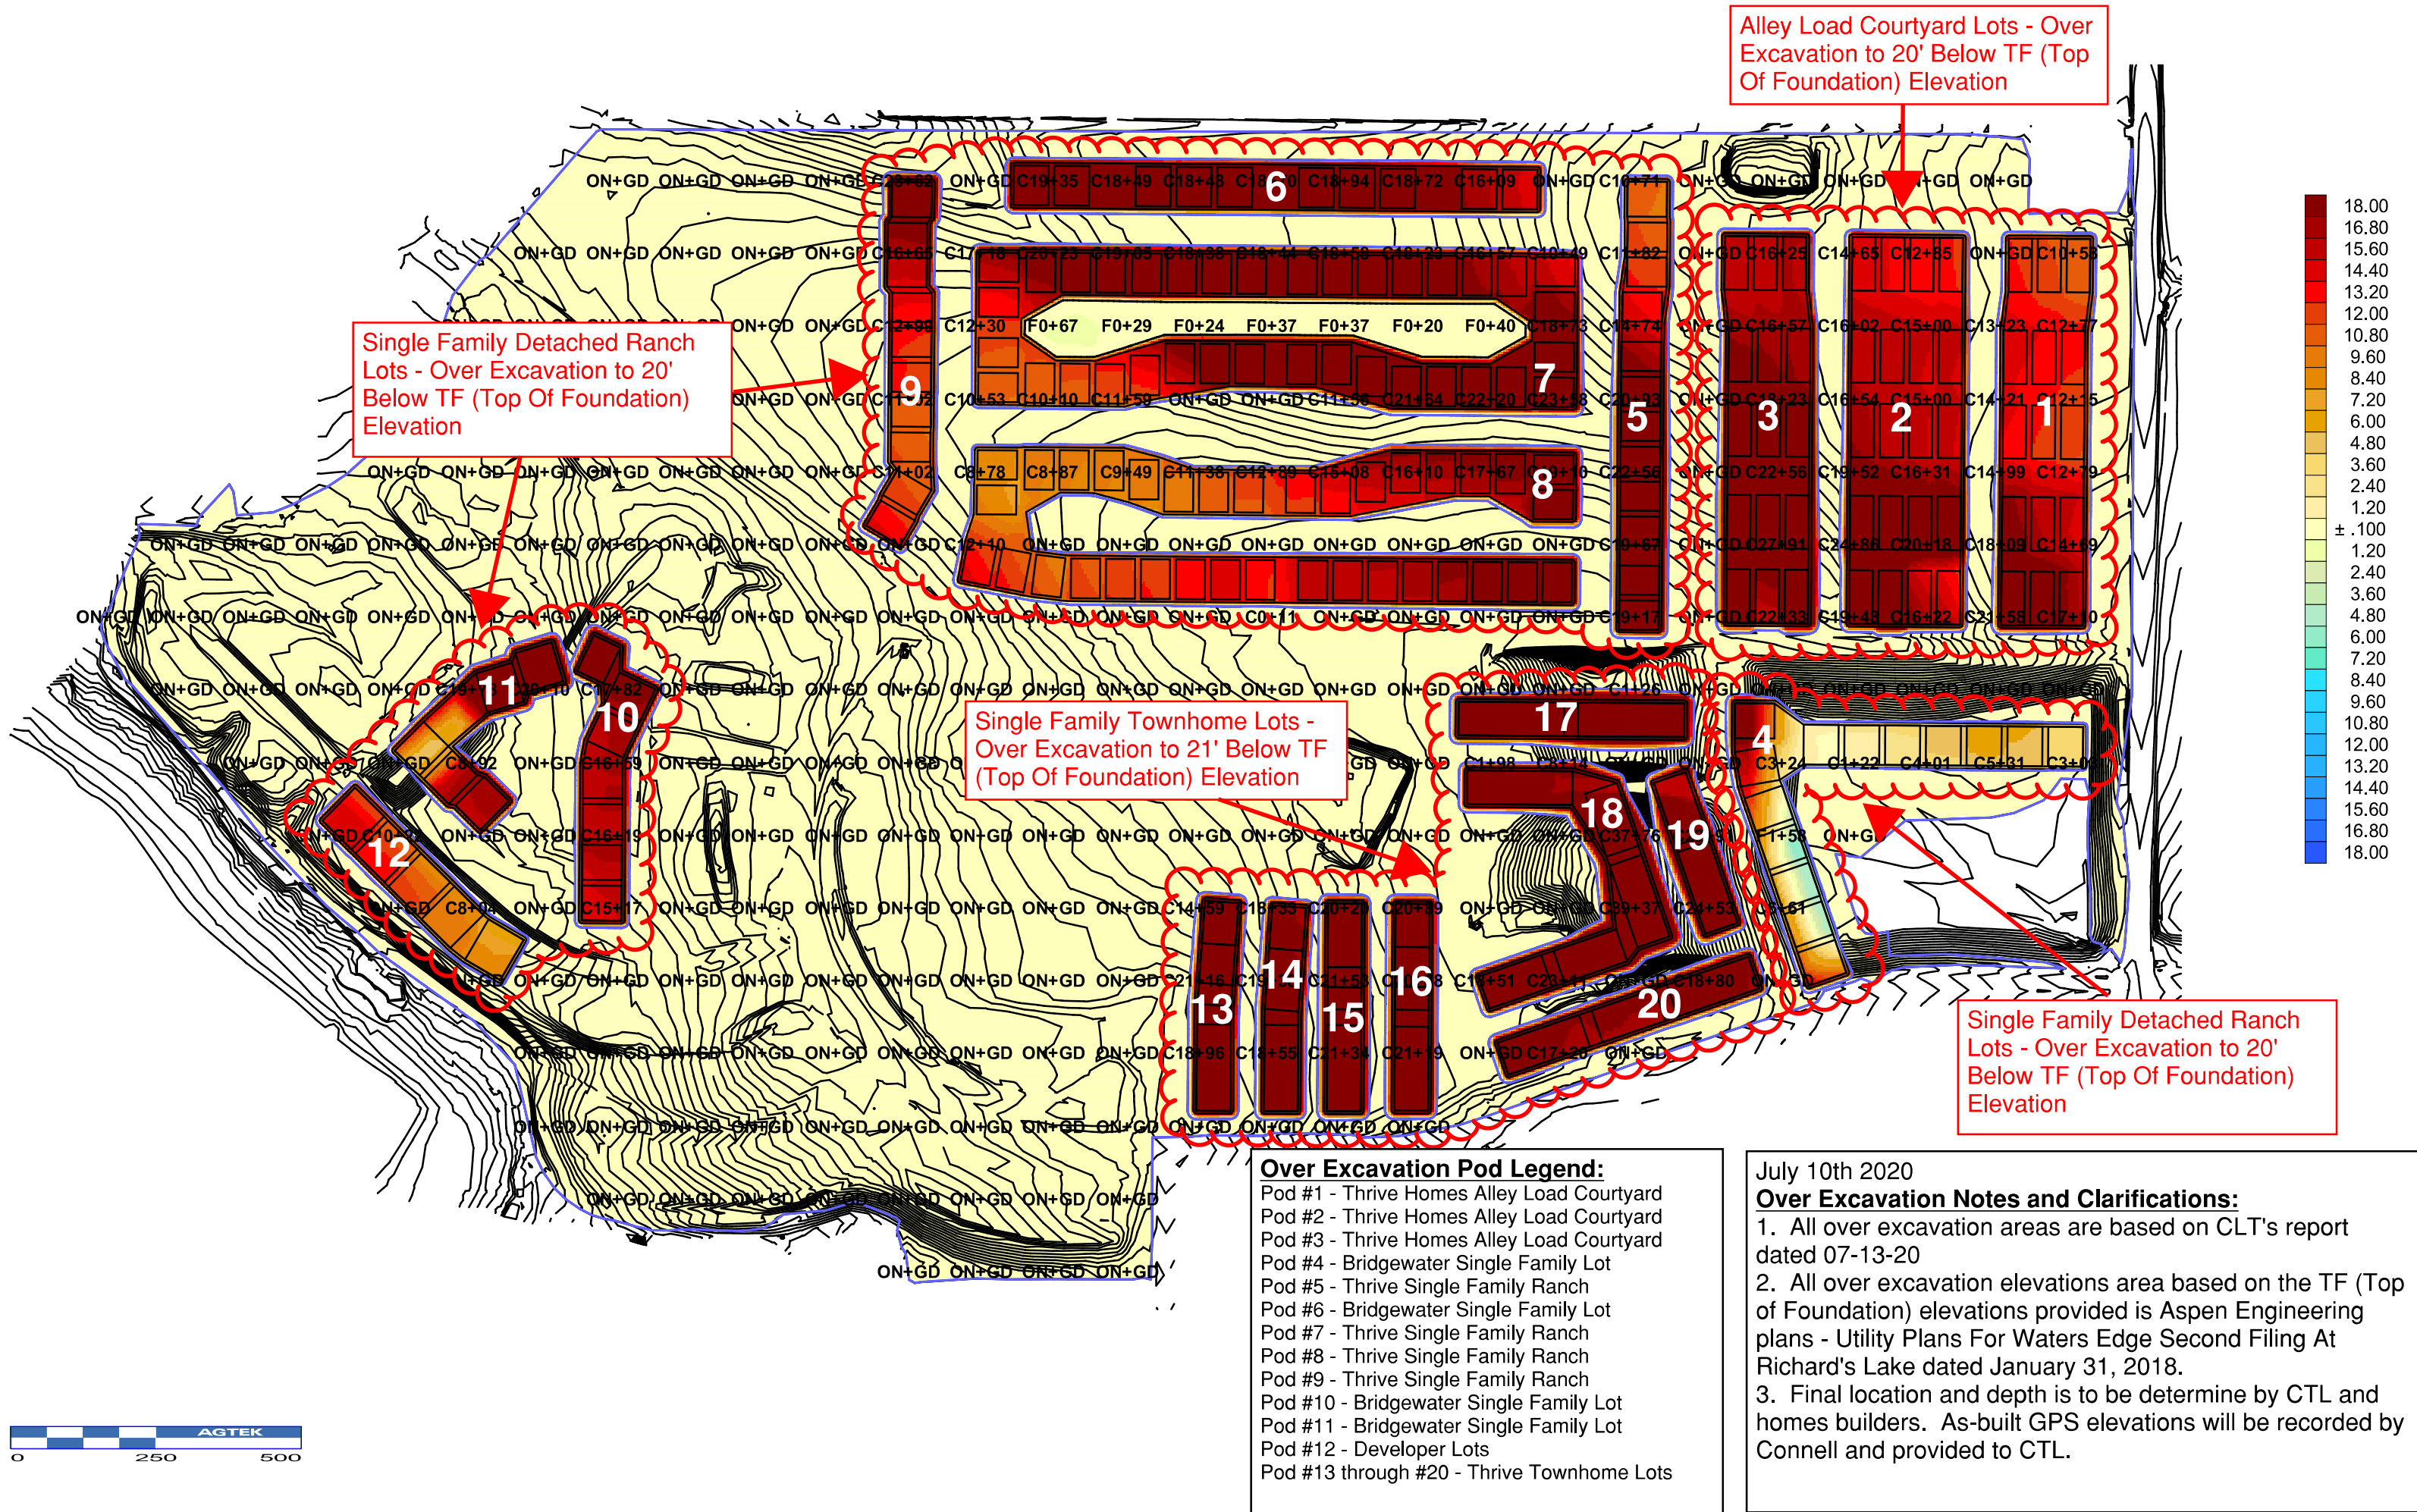

Single Family Detached Ranch Lots - Over Excavation to 20' Below TF (Top Of Foundation) Elevation

Alley Load Courtyard Lots - Over Excavation to 20' Below TF (Top Of Foundation) Elevation

Single Family Townhome Lots - Over Excavation to 21' Below TF (Top Of Foundation) Elevation

Single Family Detached Ranch Lots - Over Excavation to 20' Below TF (Top Of Foundation) Elevation

Over Excavation Pod Legend:
 Pod #1 - Thrive Homes Alley Load Courtyard
 Pod #2 - Thrive Homes Alley Load Courtyard
 Pod #3 - Thrive Homes Alley Load Courtyard
 Pod #4 - Bridgewater Single Family Lot
 Pod #5 - Thrive Single Family Ranch
 Pod #6 - Bridgewater Single Family Lot
 Pod #7 - Thrive Single Family Ranch
 Pod #8 - Thrive Single Family Ranch
 Pod #9 - Thrive Single Family Ranch
 Pod #10 - Bridgewater Single Family Lot
 Pod #11 - Bridgewater Single Family Lot
 Pod #12 - Developer Lots
 Pod #13 through #20 - Thrive Townhome Lots

July 10th 2020
Over Excavation Notes and Clarifications:
 1. All over excavation areas are based on CLT's report dated 07-13-20
 2. All over excavation elevations area based on the TF (Top of Foundation) elevations provided is Aspen Engineering plans - Utility Plans For Waters Edge Second Filing At Richard's Lake dated January 31, 2018.
 3. Final location and depth is to be determine by CTL and homes builders. As-built GPS elevations will be recorded by Connell and provided to CTL.

